



HDL CSS

A GRP continuous abutment soaker in standard lead grey colour with mortar bonding strip.


Available lipped for fixing directly into the wall or un-lipped for use with a separate lead or GRP cover flashing.

Unlipped H140 x W170 x L3000mm

Lipped H150 x W170 x L3000mm

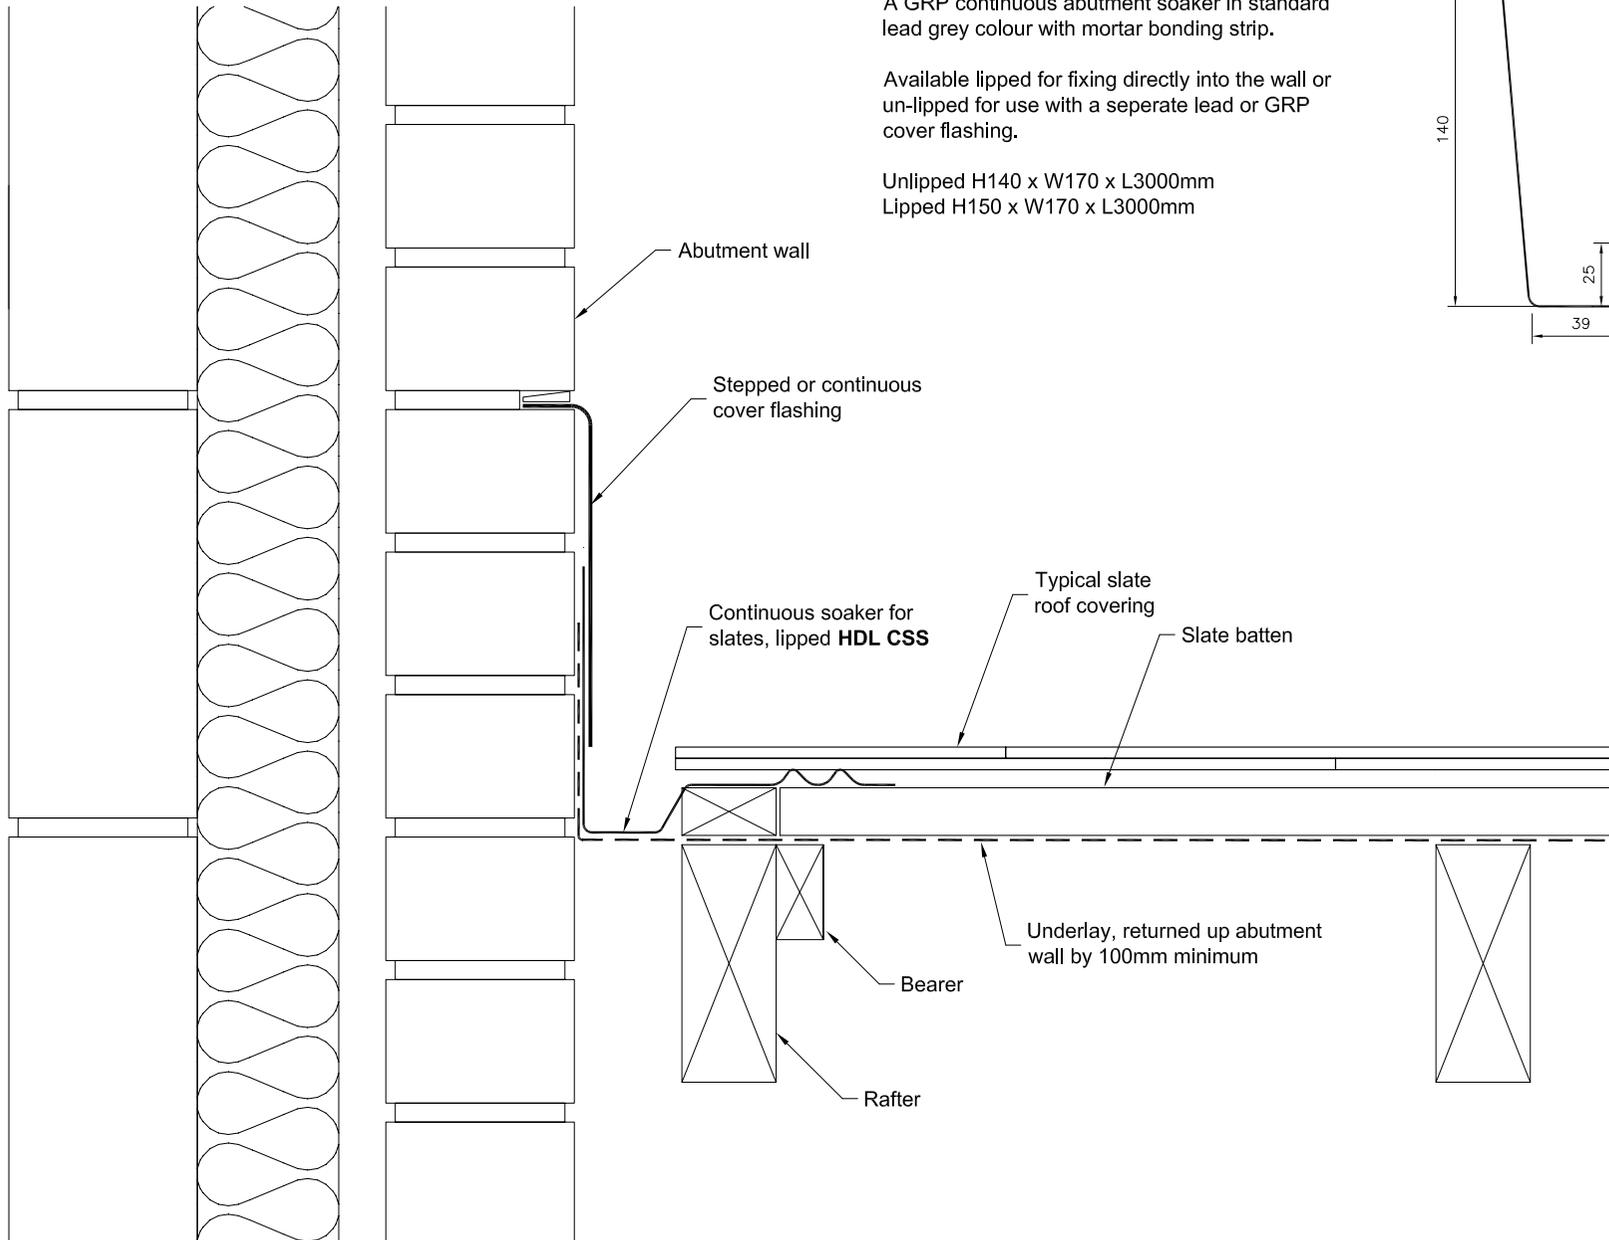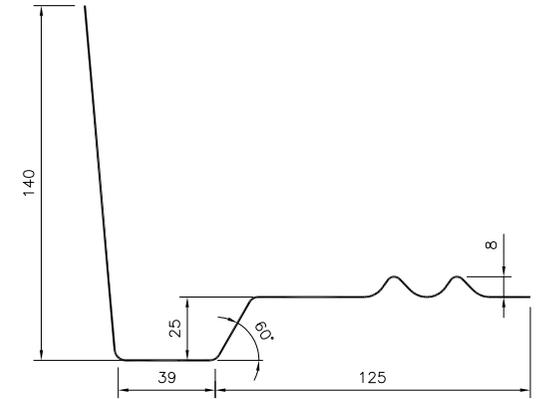

CLIENT	
PROJECT	
SCALE 1:4 @ A4	DATE 09.05.2013
DRAWING TITLE Continuous Soaker for Slates unlipped Version	
DRAWING NUMBER HDL CSS-1	
Hambleside Danelaw Ltd	
T 01327 701900	
F 01327 701909	
W www.hambleside-danelaw.co.uk	
A Long March, Daventry, NN11 4NR	

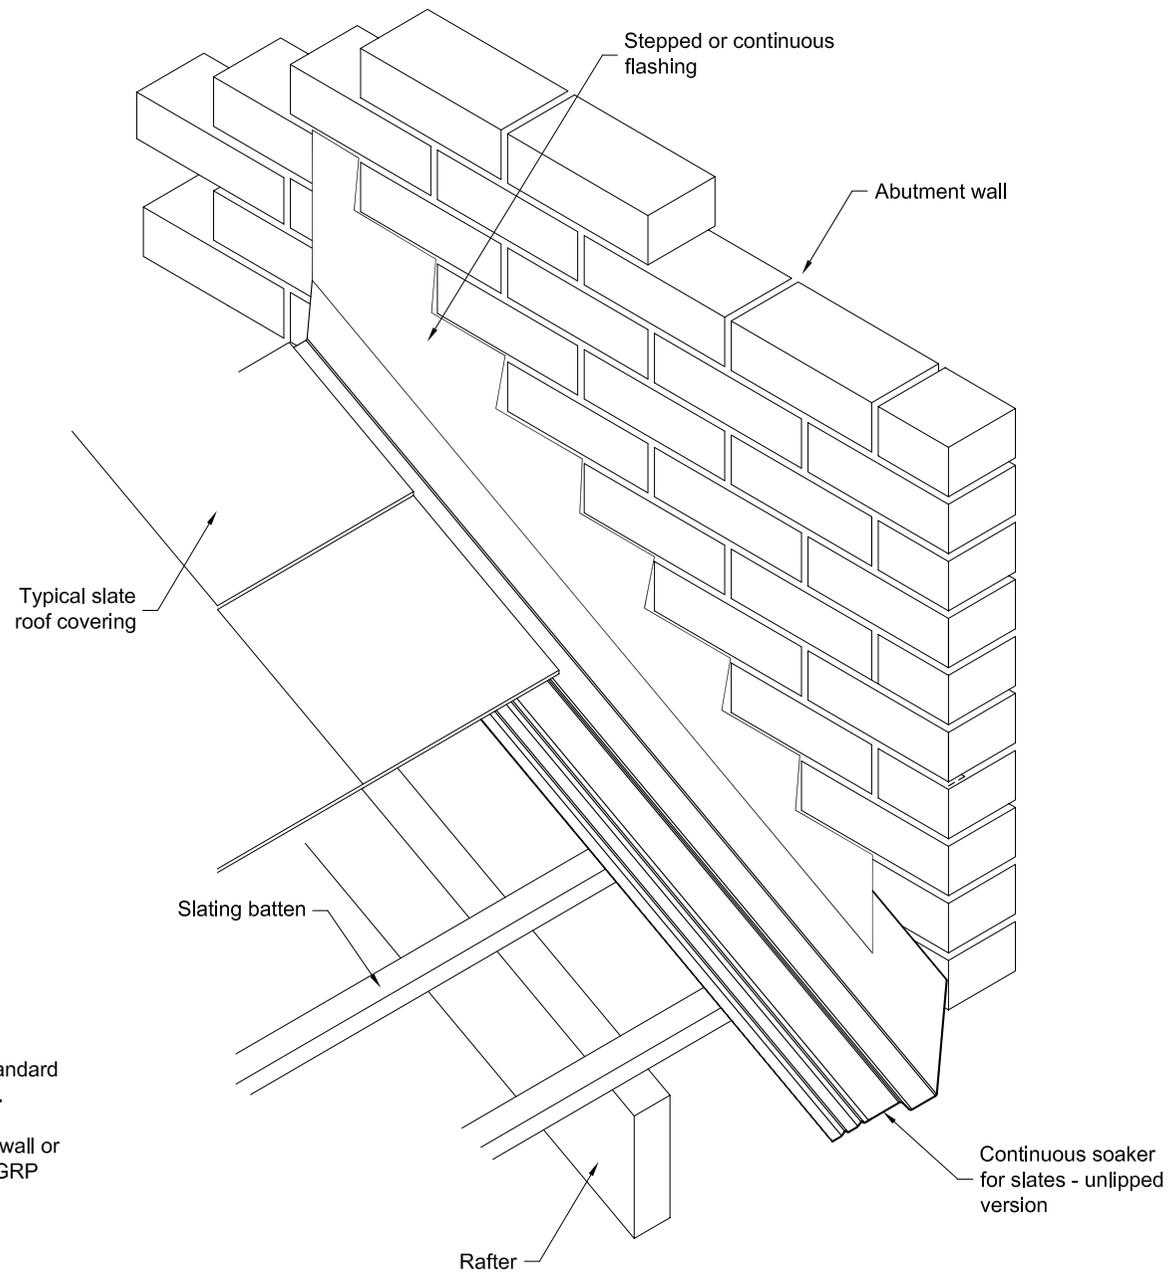

HDL CSS

A GRP continuous abutment soaker in standard lead grey colour with mortar bonding strip.

Available lipped for fixing directly into the wall or un-lipped for use with a separate lead or GRP cover flashing.

Unlipped H140 x W170 x L3000mm
Lipped H150 x W170 x L3000mm

CLIENT	
PROJECT	
SCALE NTS	DATE 09.05.2013
DRAWING TITLE Continuous Soaker for Slates Unlipped Version	
DRAWING NUMBER HDL CSS-2	
Hamblestone Danelaw Ltd	
T	01327 701900
F	01327 701909
W	www.hamblestone-danelaw.co.uk
A	Long March, Daventry, NN11 4NR