


HDL DVLPT1 & HDL DVLPT2


Dry Fix mortarless GRP valley trough creates close cut appearance on new build and refurbishment. Suitable for all flat and plain tile types.

HDL DVLPT1 Length: 3000mm, Central Upstand Height: 80mm

HDL DVLPT2 Length: 2400mm, Central Upstand Height: 80mm

NOTE: Inset valley board to be 18mm softwood or 12mm plywood. 6mm over laid valley boards can be used if required.

CLIENT	
PROJECT	
SCALE 1:3 @ A4	DATE 21.11.2023
DRAWING TITLE Dry Fix Valley Trough Low Profile Tiles Cross Section	
DRAWING NUMBER HDL DVLPT1-1	
HambleSide Danelaw Ltd	
T 01327 701900	
F 01327 701909	
W www.hambleSide-danelaw.co.uk	
A Long March, Daventry, NN11 4NR	

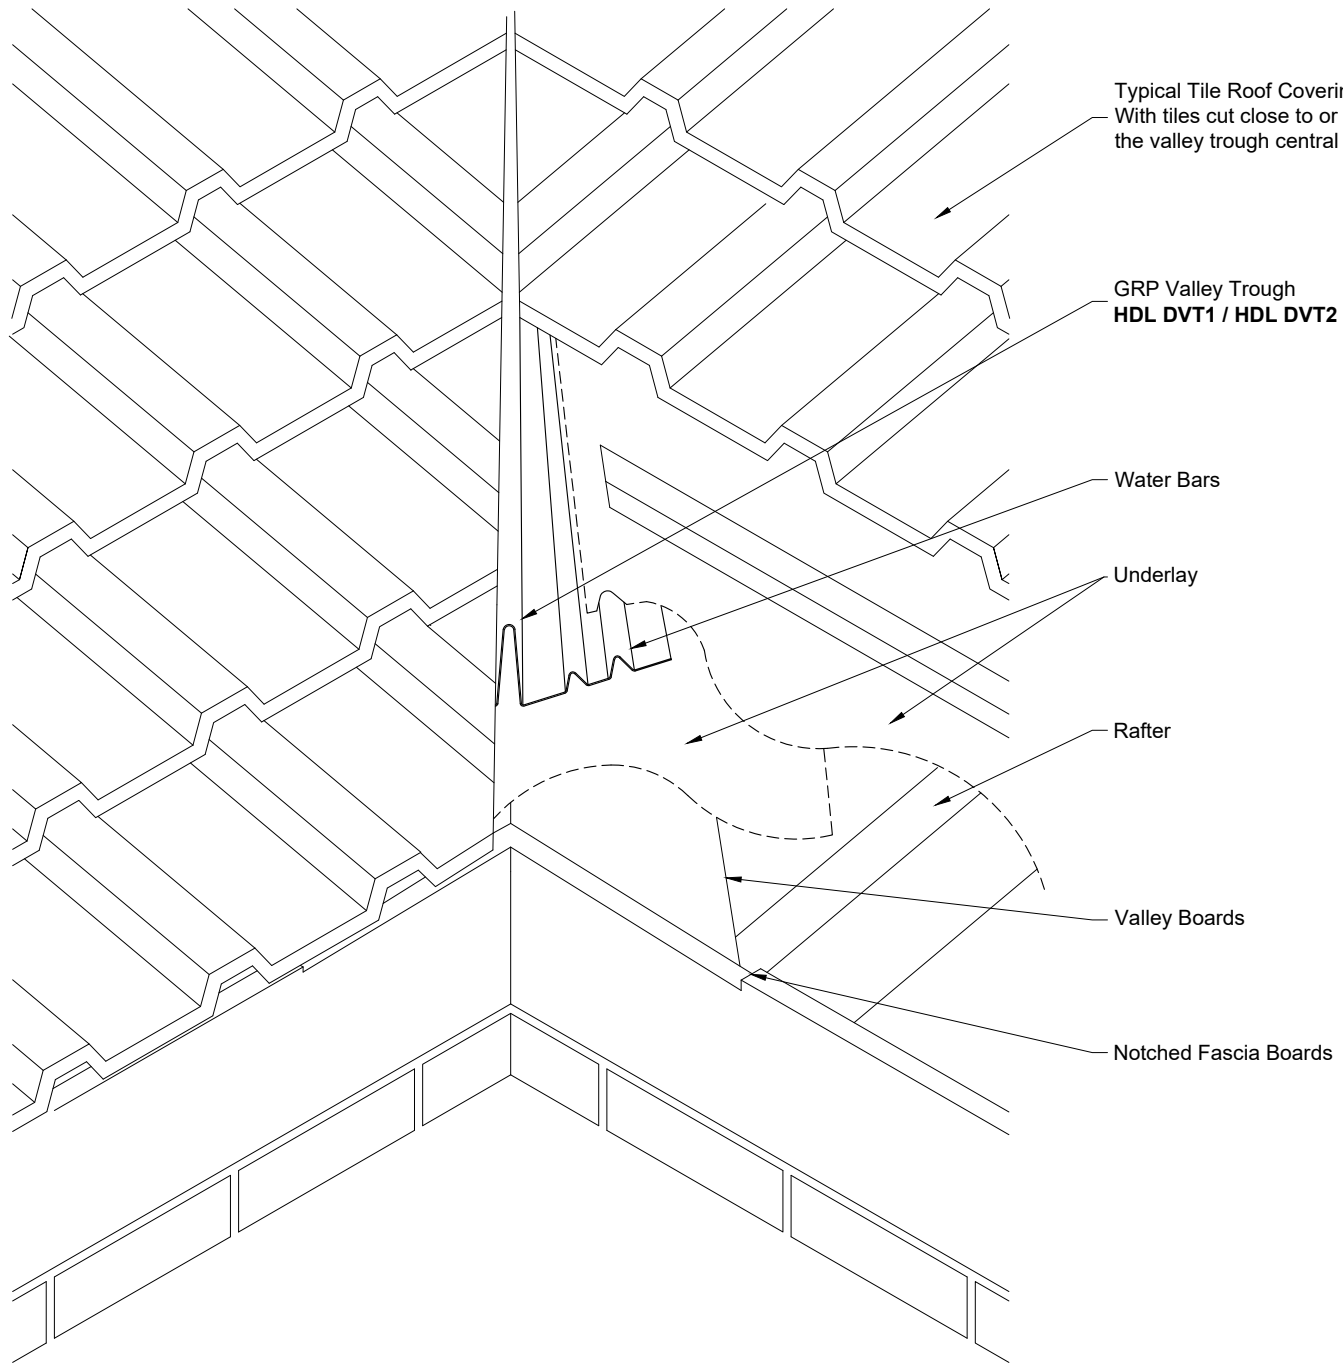

Typical Tile Roof Covering
With tiles cut close to or touching
the valley trough central upstand

GRP Valley Trough
HDL DVT1 / HDL DVT2

Water Bars

Underlay

Rafter

Valley Boards

Notched Fascia Boards


HDL DVLPT1 & HDL DVLPT2

Dry Fix mortarless GRP valley trough creates close cut appearance on new build and refurbishment. Suitable for all flat and plain tile types.

HDL DVLPT1 Length: 3000mm, Central Upstand Height: 80mm

HDL DVLPT2 Length: 2400mm, Central Upstand Height: 80mm

NOTE: Inset valley board to be 18mm softwood or 12mm plywood. 6mm over laid valley boards can be used if required.

CLIENT	
PROJECT	
SCALE NTS	DATE 22.11.2023
DRAWING TITLE Dry Fix Valley Trough Low Profile Tiles Installation	
DRAWING NUMBER HDL DVLPT1-2	
HambleSide Danelaw Ltd	
T 01327 701900	
F 01327 701909	
W www.hambleSide-danelaw.co.uk	
A Long March, Daventry, NN11 4NR	