


HDL SSVT

GRP valley trough for use on fully boarded roofs specially designed for the Scottish market. In standard lead grey colour.

HDL SSVT Length: 3000mm, Width: 360mm


CLIENT	
PROJECT	
SCALE 1:3 @ A4	DATE 03.05.2013
DRAWING TITLE Slate Valley Trough Typical Cross Section Detail	
DRAWING NUMBER HDL SSVT-1	
HambleSide Danelaw Ltd	
T 01327 701900	
F 01327 701909	
W www.hambleSide-danelaw.co.uk	
A Long March, Daventry, NN11 4NR	

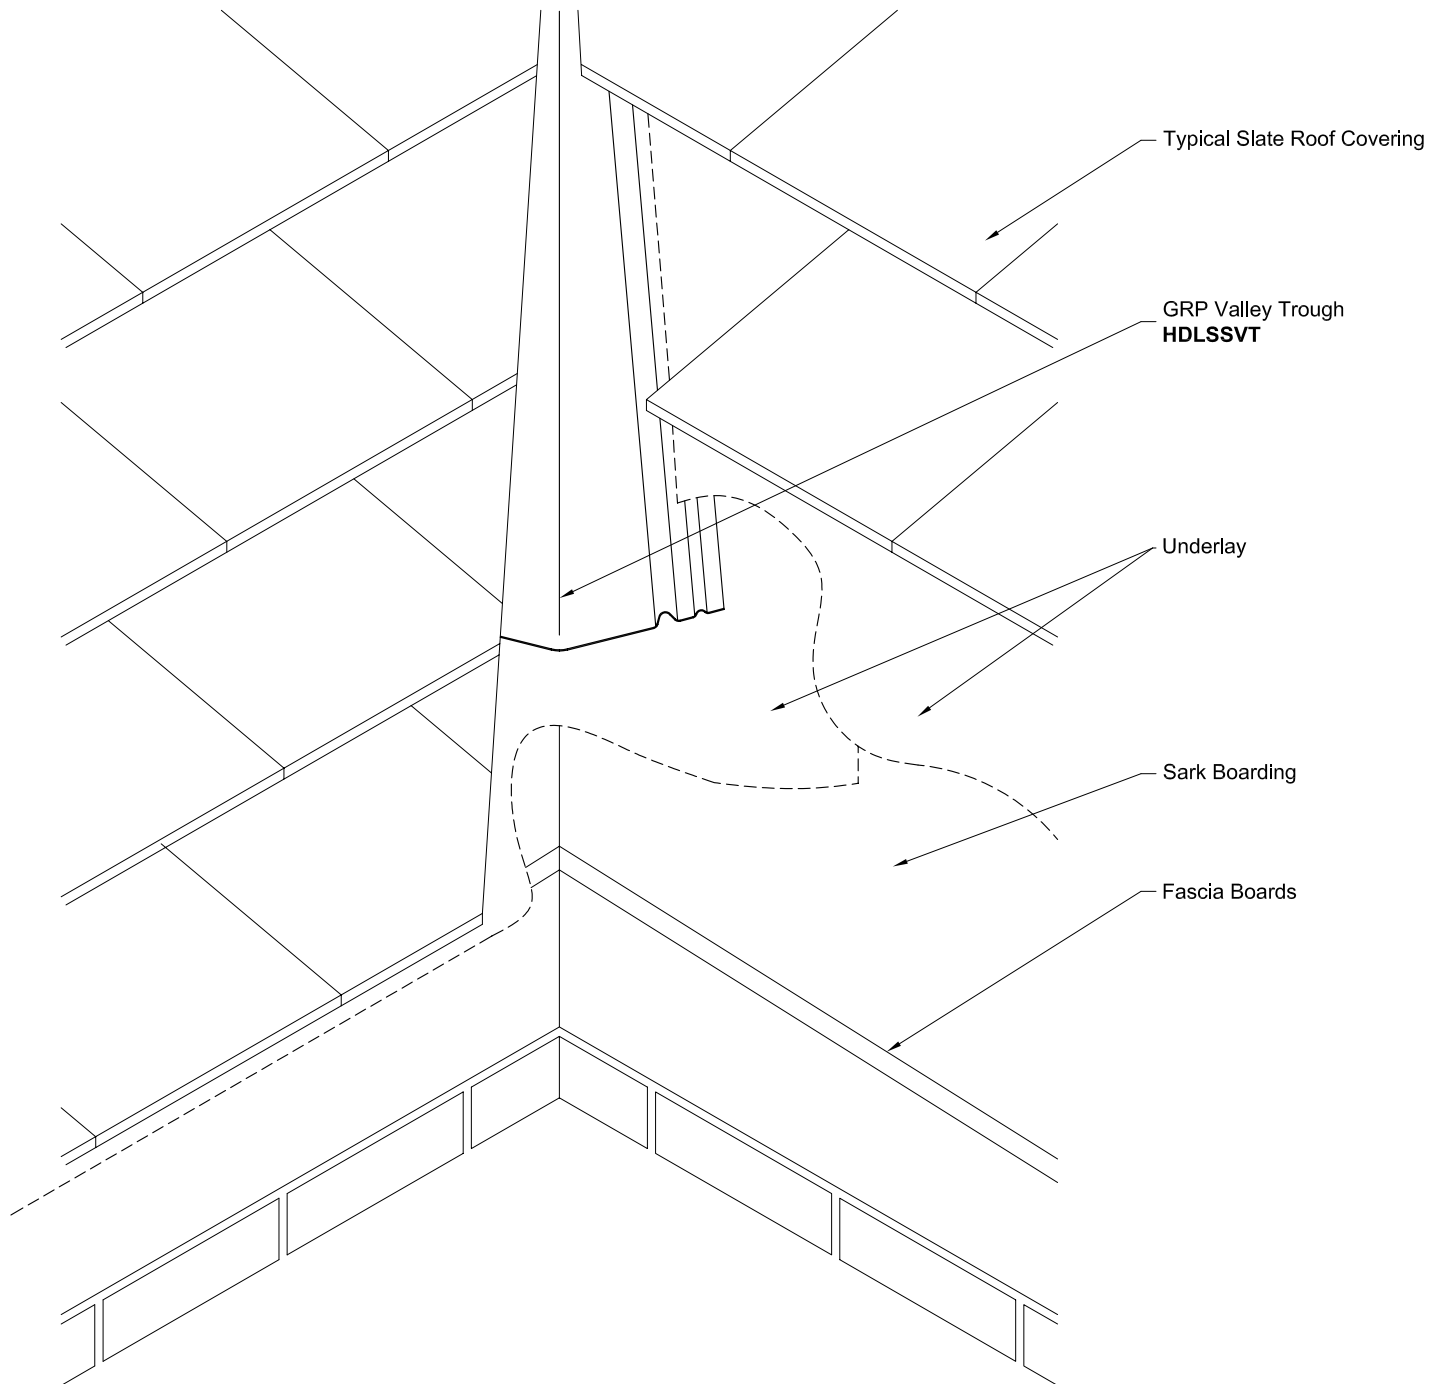

HDL SSVT

GRP valley trough for use on fully boarded roofs specially designed for the Scottish market. In standard lead grey colour.

HDL SSVT Length: 3000mm, Width: 360mm

CLIENT	
PROJECT	
SCALE NTS	DATE 03.05.2013
DRAWING TITLE Slate Valley Trough Typical Cross Section	
DRAWING NUMBER HDL SSVT-2	
HambleSide Danelaw Ltd	
T 01327 701900	
F 01327 701909	
W www.hambleSide-danelaw.co.uk	
A Long March, Daventry, NN11 4NR	