


1. Dryseal flat sheet: HDL H 1250F
2. Anti-corrosive fixings where required
3. Dryseal trim: HDL H 0260 D
4. vapour control layer
5. In-situ laminate over fixings and seams/joints
6. Insulation
7. Bilco single leaf smoke vent:  
Fitted in accordance with manufacturers instructions
8. Timber Kerb detail to suit height requirement
9. Substrate

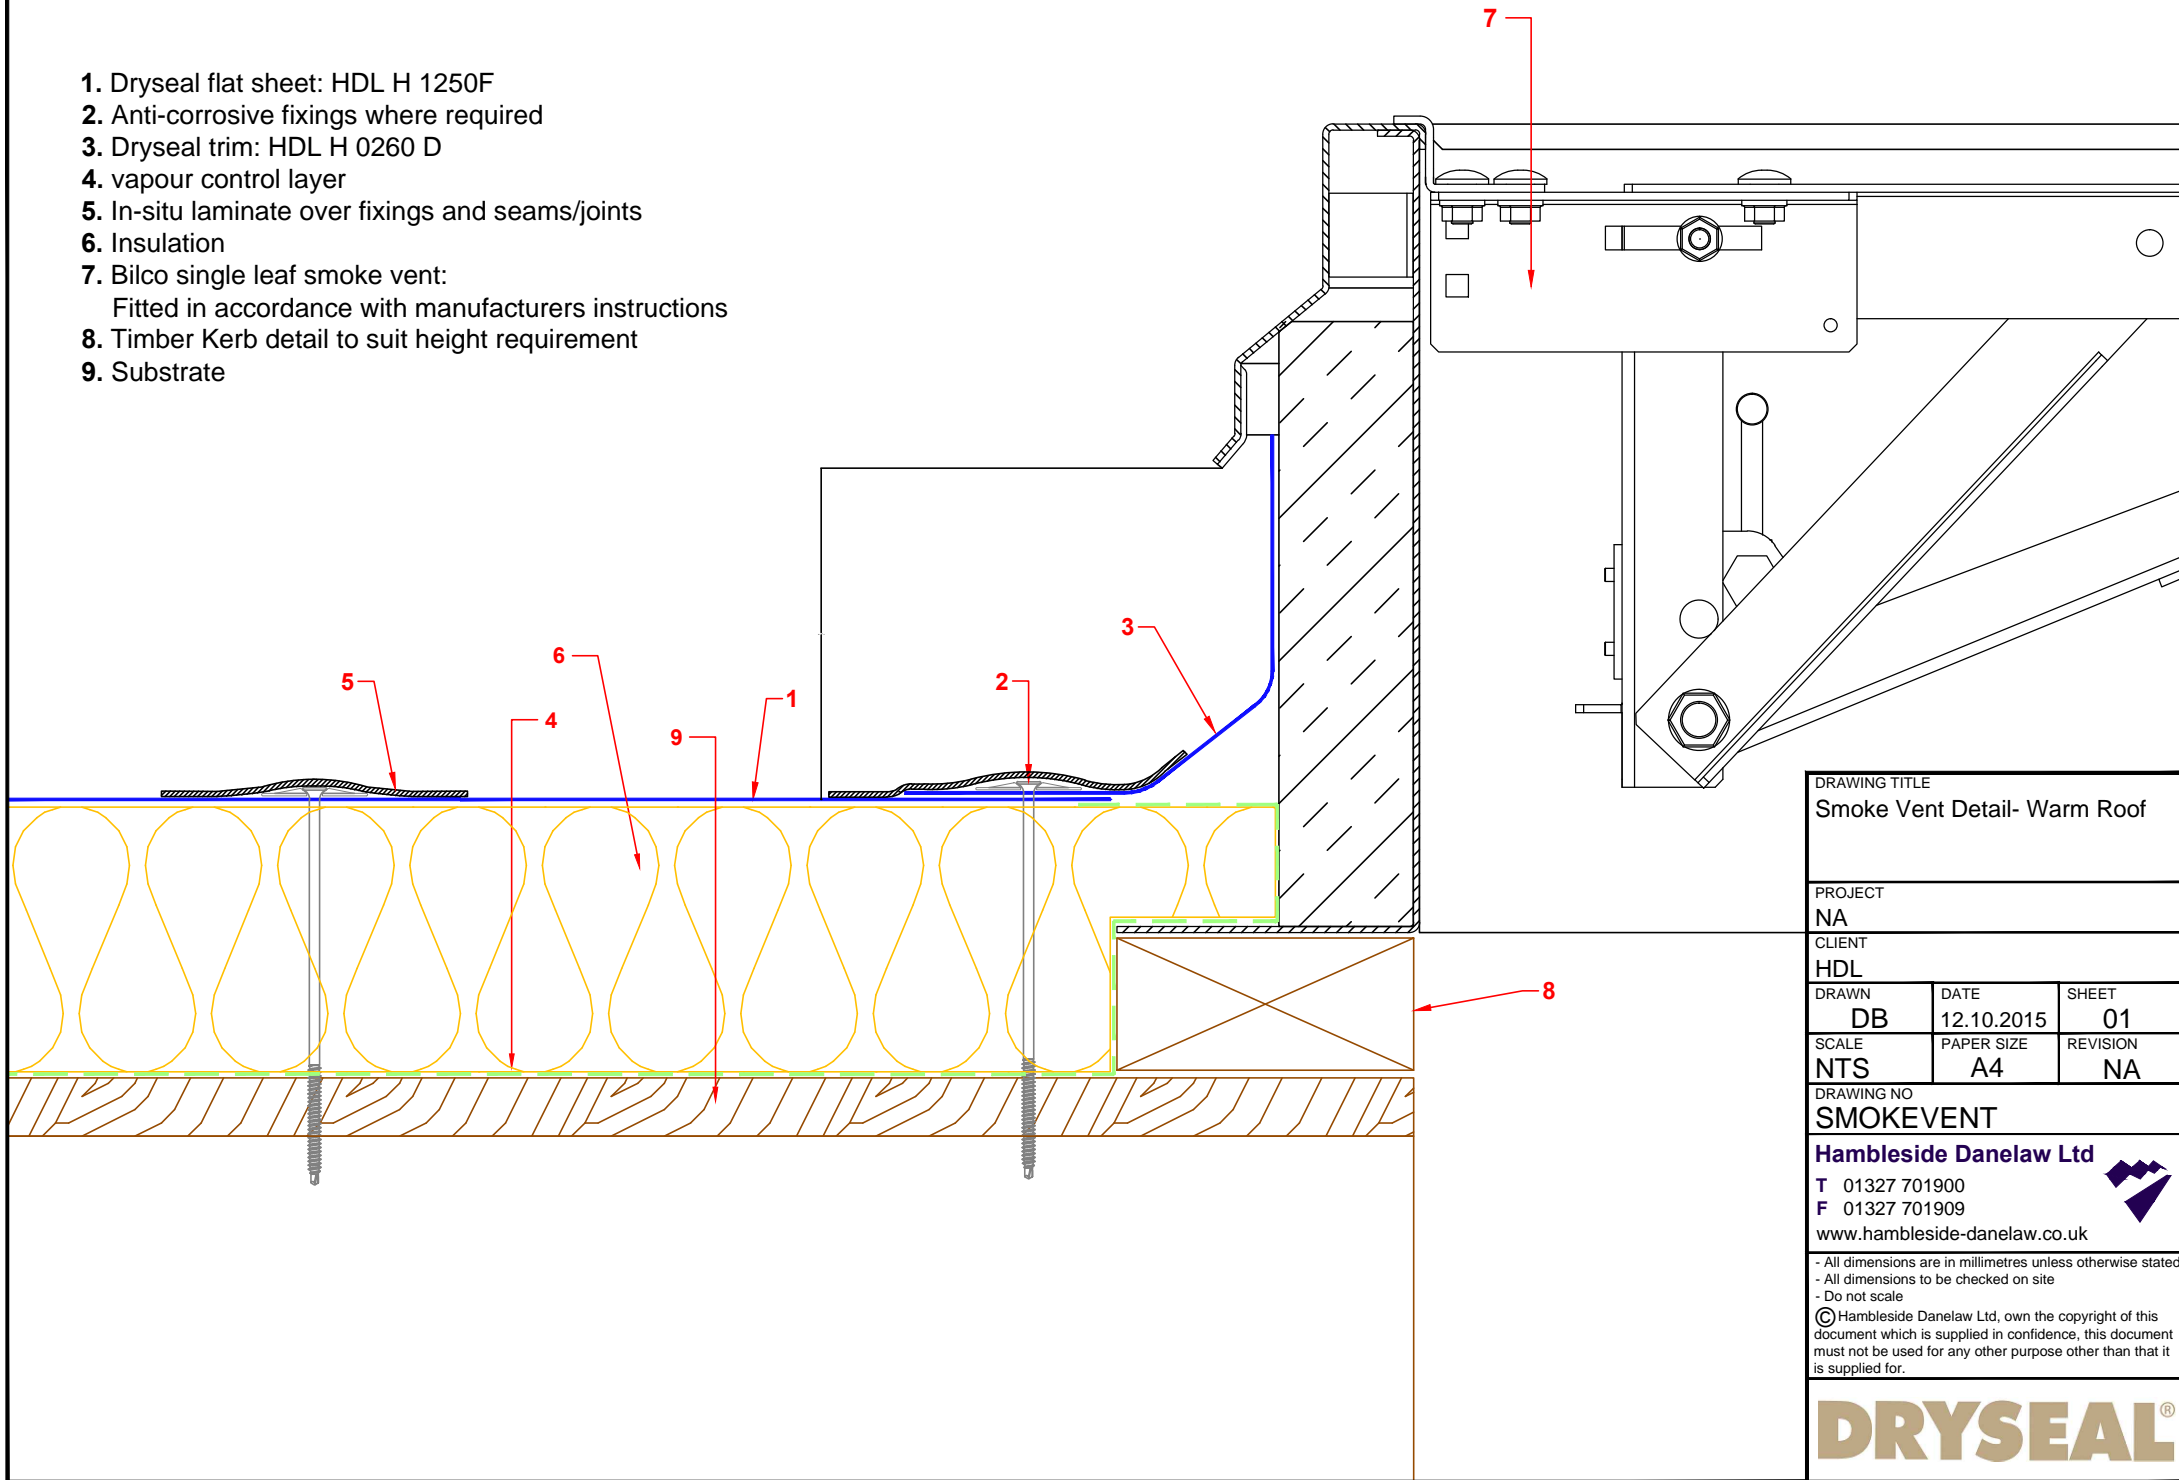

DRAWING TITLE		
Smoke Vent Detail- Warm Roof		
PROJECT		
NA		
CLIENT		
HDL		
DRAWN	DATE	SHEET
DB	12.10.2015	01
SCALE	PAPER SIZE	REVISION
NTS	A4	NA
DRAWING NO		
SMOKEVENT		
HambleSide Danelaw Ltd		
T 01327 701900		
F 01327 701909		
www.hambleSide-danelaw.co.uk		
<ul style="list-style-type: none"> <li>- All dimensions are in millimetres unless otherwise stated</li> <li>- All dimensions to be checked on site</li> <li>- Do not scale</li> </ul>		
<p>© HambleSide Danelaw Ltd, own the copyright of this document which is supplied in confidence, this document must not be used for any other purpose other than that it is supplied for.</p>		
<b>DRYSEAL®</b>		